





STUDYDADDY

Get Homework Help From Expert Tutor

[Get Help](#)

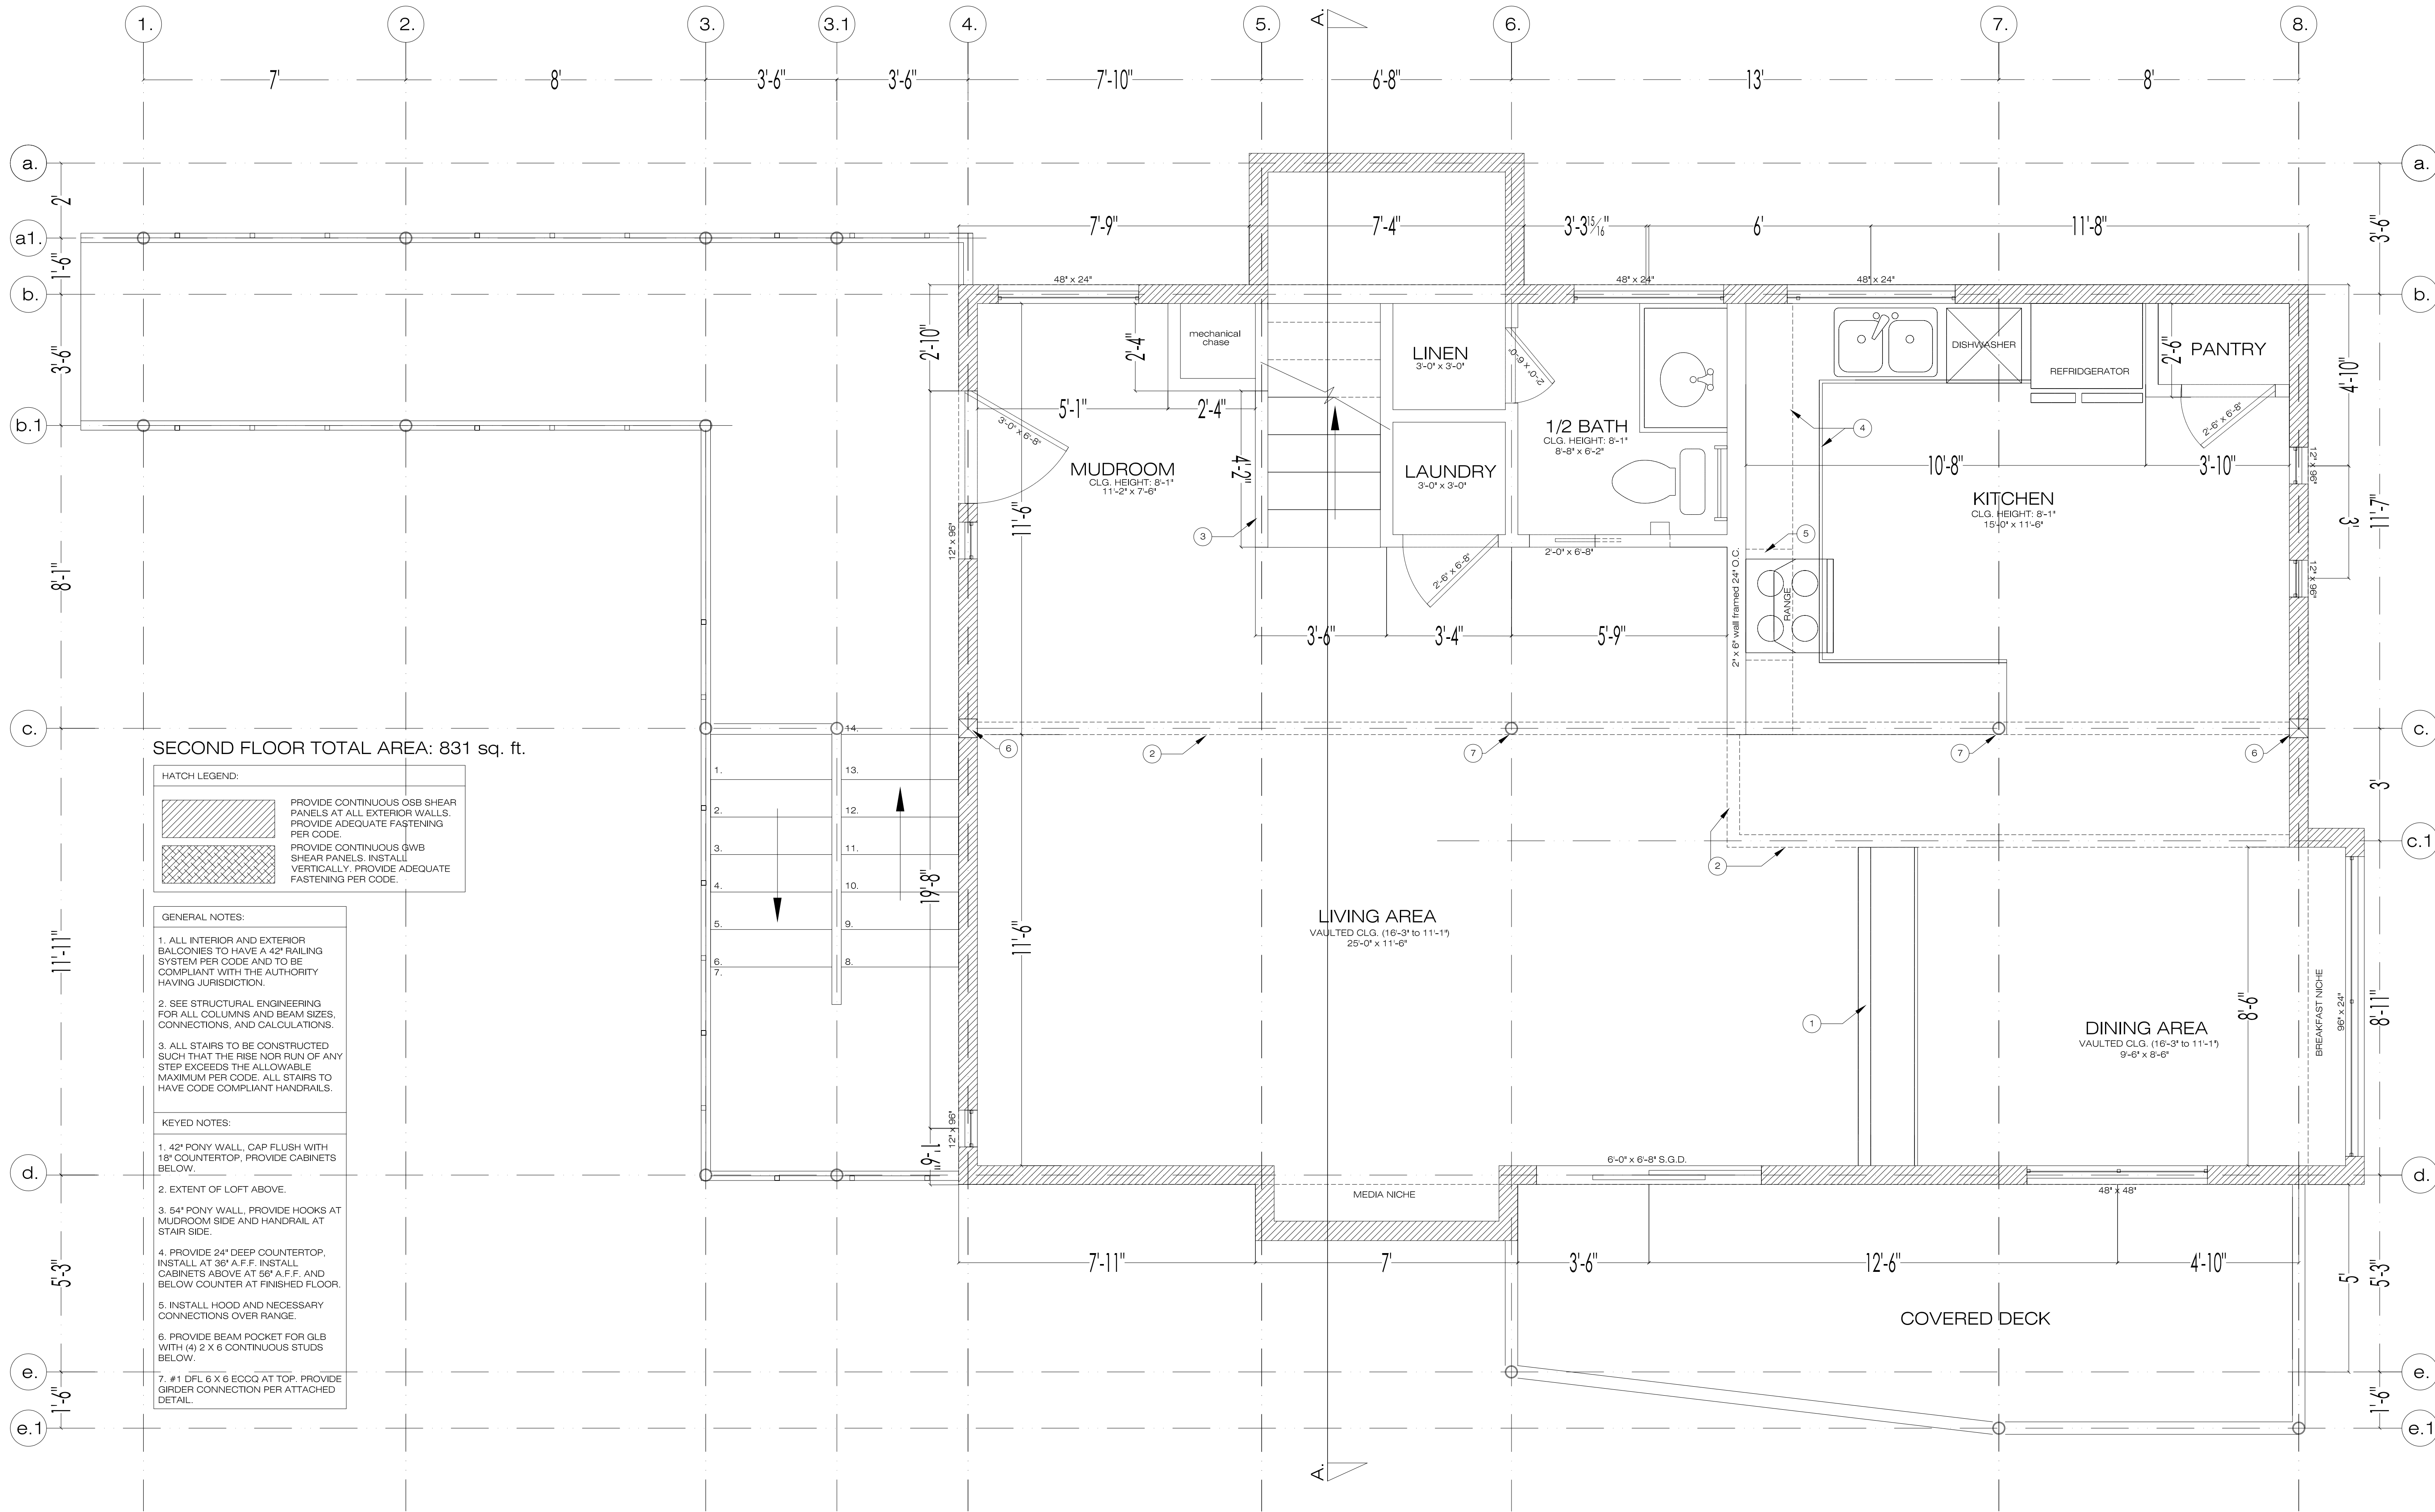

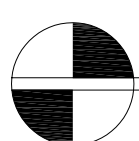 **SECOND FLOOR PLAN**
SCALE: 1/2"=1'

CONTACTS:	PERMIT APPLICANT / BUILDER: Stephen Mead - ph: 928.853.1847 Email: stephenmead@naui.edu Address: 1500 N. Aztec St. Flagstaff, AZ 86001	PERMIT SET March 15, 2007
	PLAN DEVELOPMENT BY: Anne M. Mead - ph: 520.780.8746 Email: mead.anne@gmail Address: 415 NW 21st Ave #504 Portland, Oregon 97209	
IZABELHOUSE CITY OF FLAGSTAFF		
2208 N. Izabel St., Flagstaff, AZ 86004 Sunnyside Farms: Parcel 16 - 6750 sq.ft.		
A1.10 SECOND FLOOR PLAN		



STUDYDADDY

Get Homework Help From Expert Tutor

[Get Help](#)